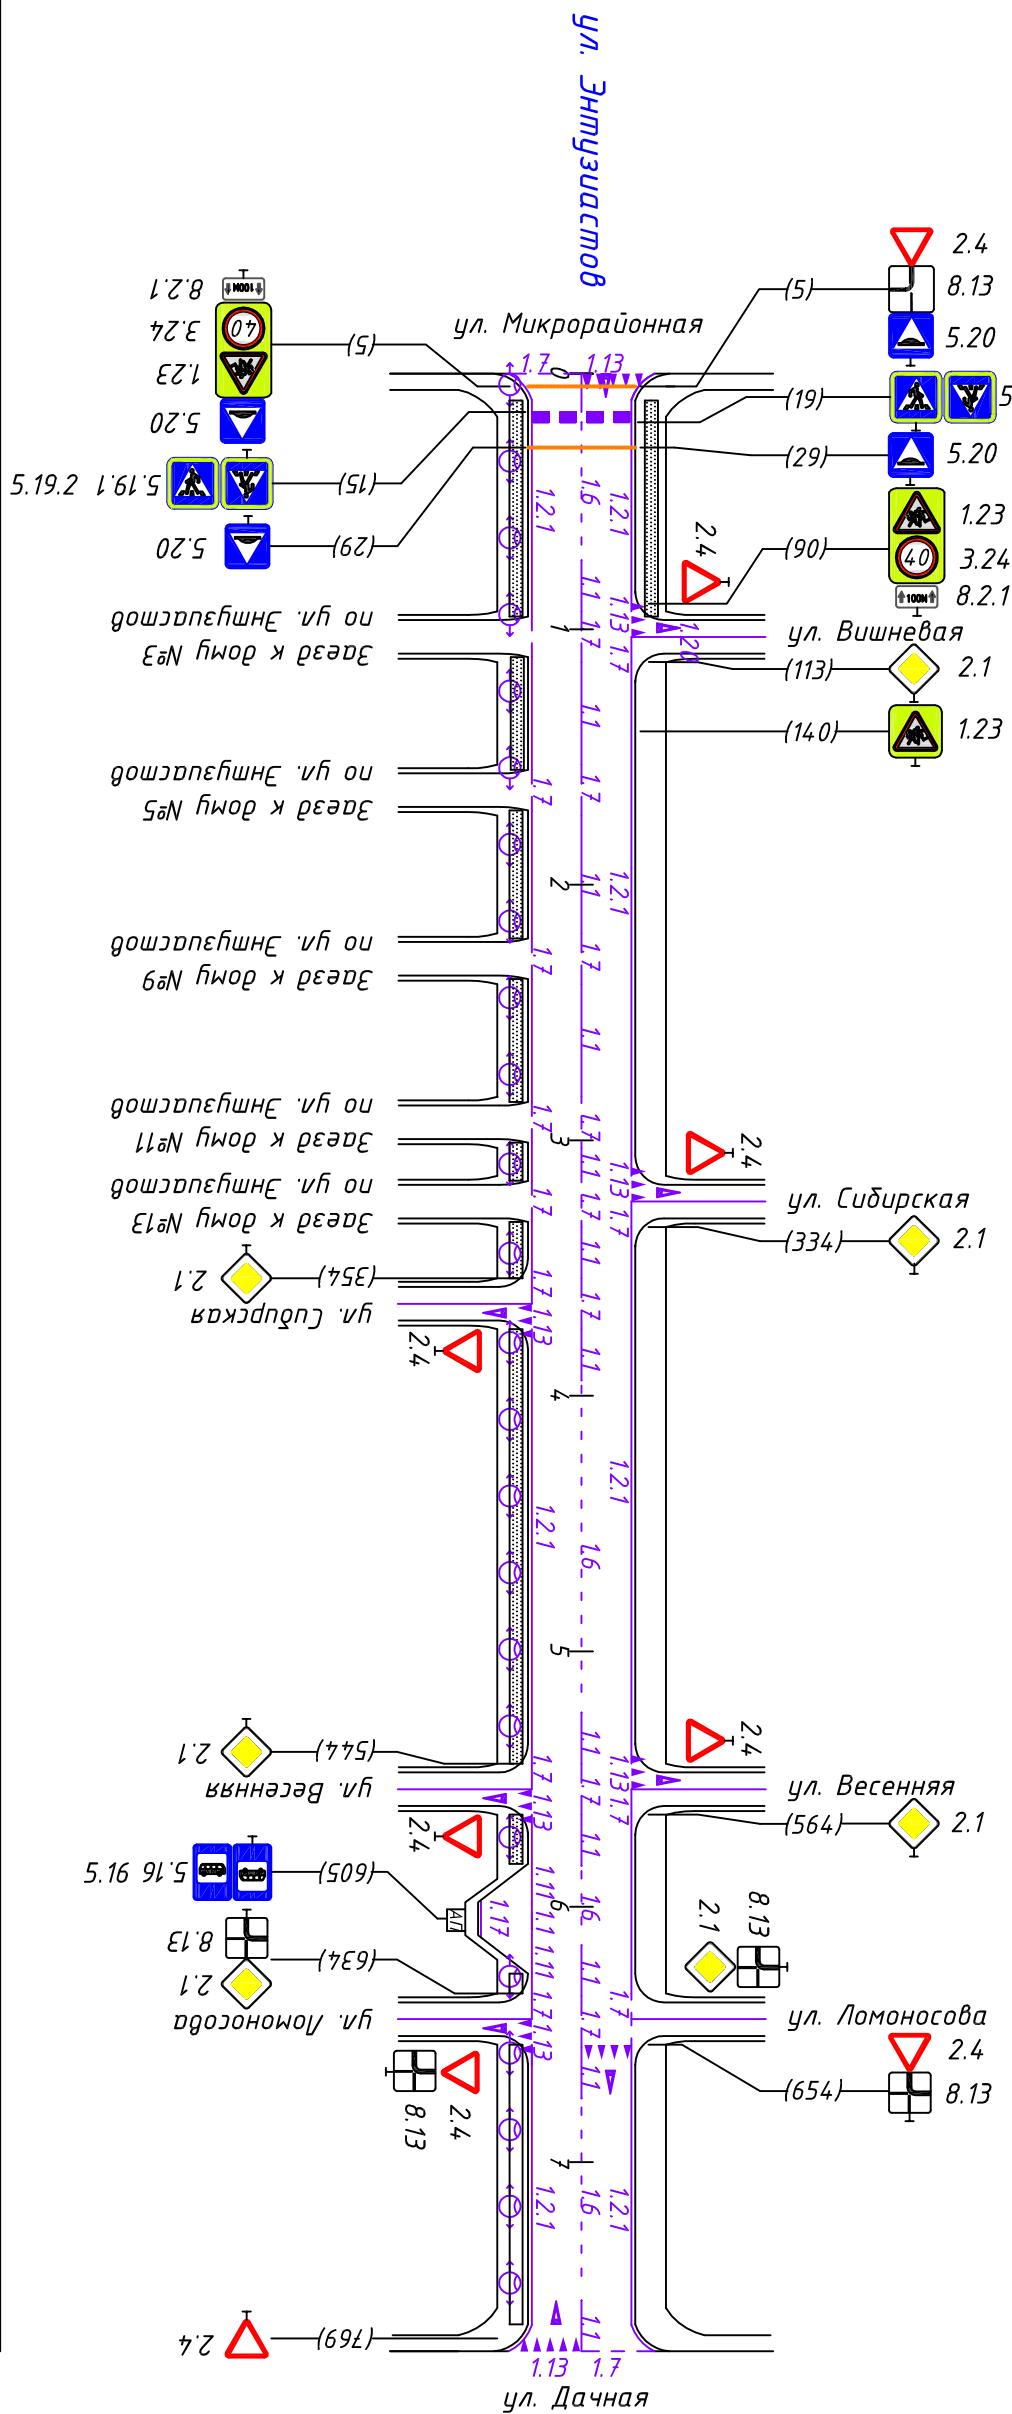


Тропуцары следа	ширина 1,5м, материал Асфальтобетон, 11-95																
Дорожные ограждения и направляющие устр-ва следа																	
Дорожные ограждения и направляющие устр-ва по осевой																	
Горизонтальная дорожная разметка следа	1-ая от осевой (тип разметки, погонные метры)	<table><tr><td>1.2.1 0-93</td><td>1.2.1 113-314</td><td>1.2.1 334-544</td><td>1.2.1 564-634</td><td>1.2.1 654-774</td></tr><tr><td>1.13 93-103</td><td>1.13 314-324</td><td>1.13 544-554</td><td>1.13 634-644</td><td></td></tr><tr><td>1.7 103-113</td><td>1.7 324-334</td><td>1.7 554-564</td><td>1.7 644-654</td><td></td></tr></table>	1.2.1 0-93	1.2.1 113-314	1.2.1 334-544	1.2.1 564-634	1.2.1 654-774	1.13 93-103	1.13 314-324	1.13 544-554	1.13 634-644		1.7 103-113	1.7 324-334	1.7 554-564	1.7 644-654	
1.2.1 0-93	1.2.1 113-314	1.2.1 334-544	1.2.1 564-634	1.2.1 654-774													
1.13 93-103	1.13 314-324	1.13 544-554	1.13 634-644														
1.7 103-113	1.7 324-334	1.7 554-564	1.7 644-654														
Элементы дороги в плане	<p>R=50 10 42 270 3 80 4.24 661 5 774 R=210</p>																
Элементы дороги в продольном профиле																	

[illegible]